
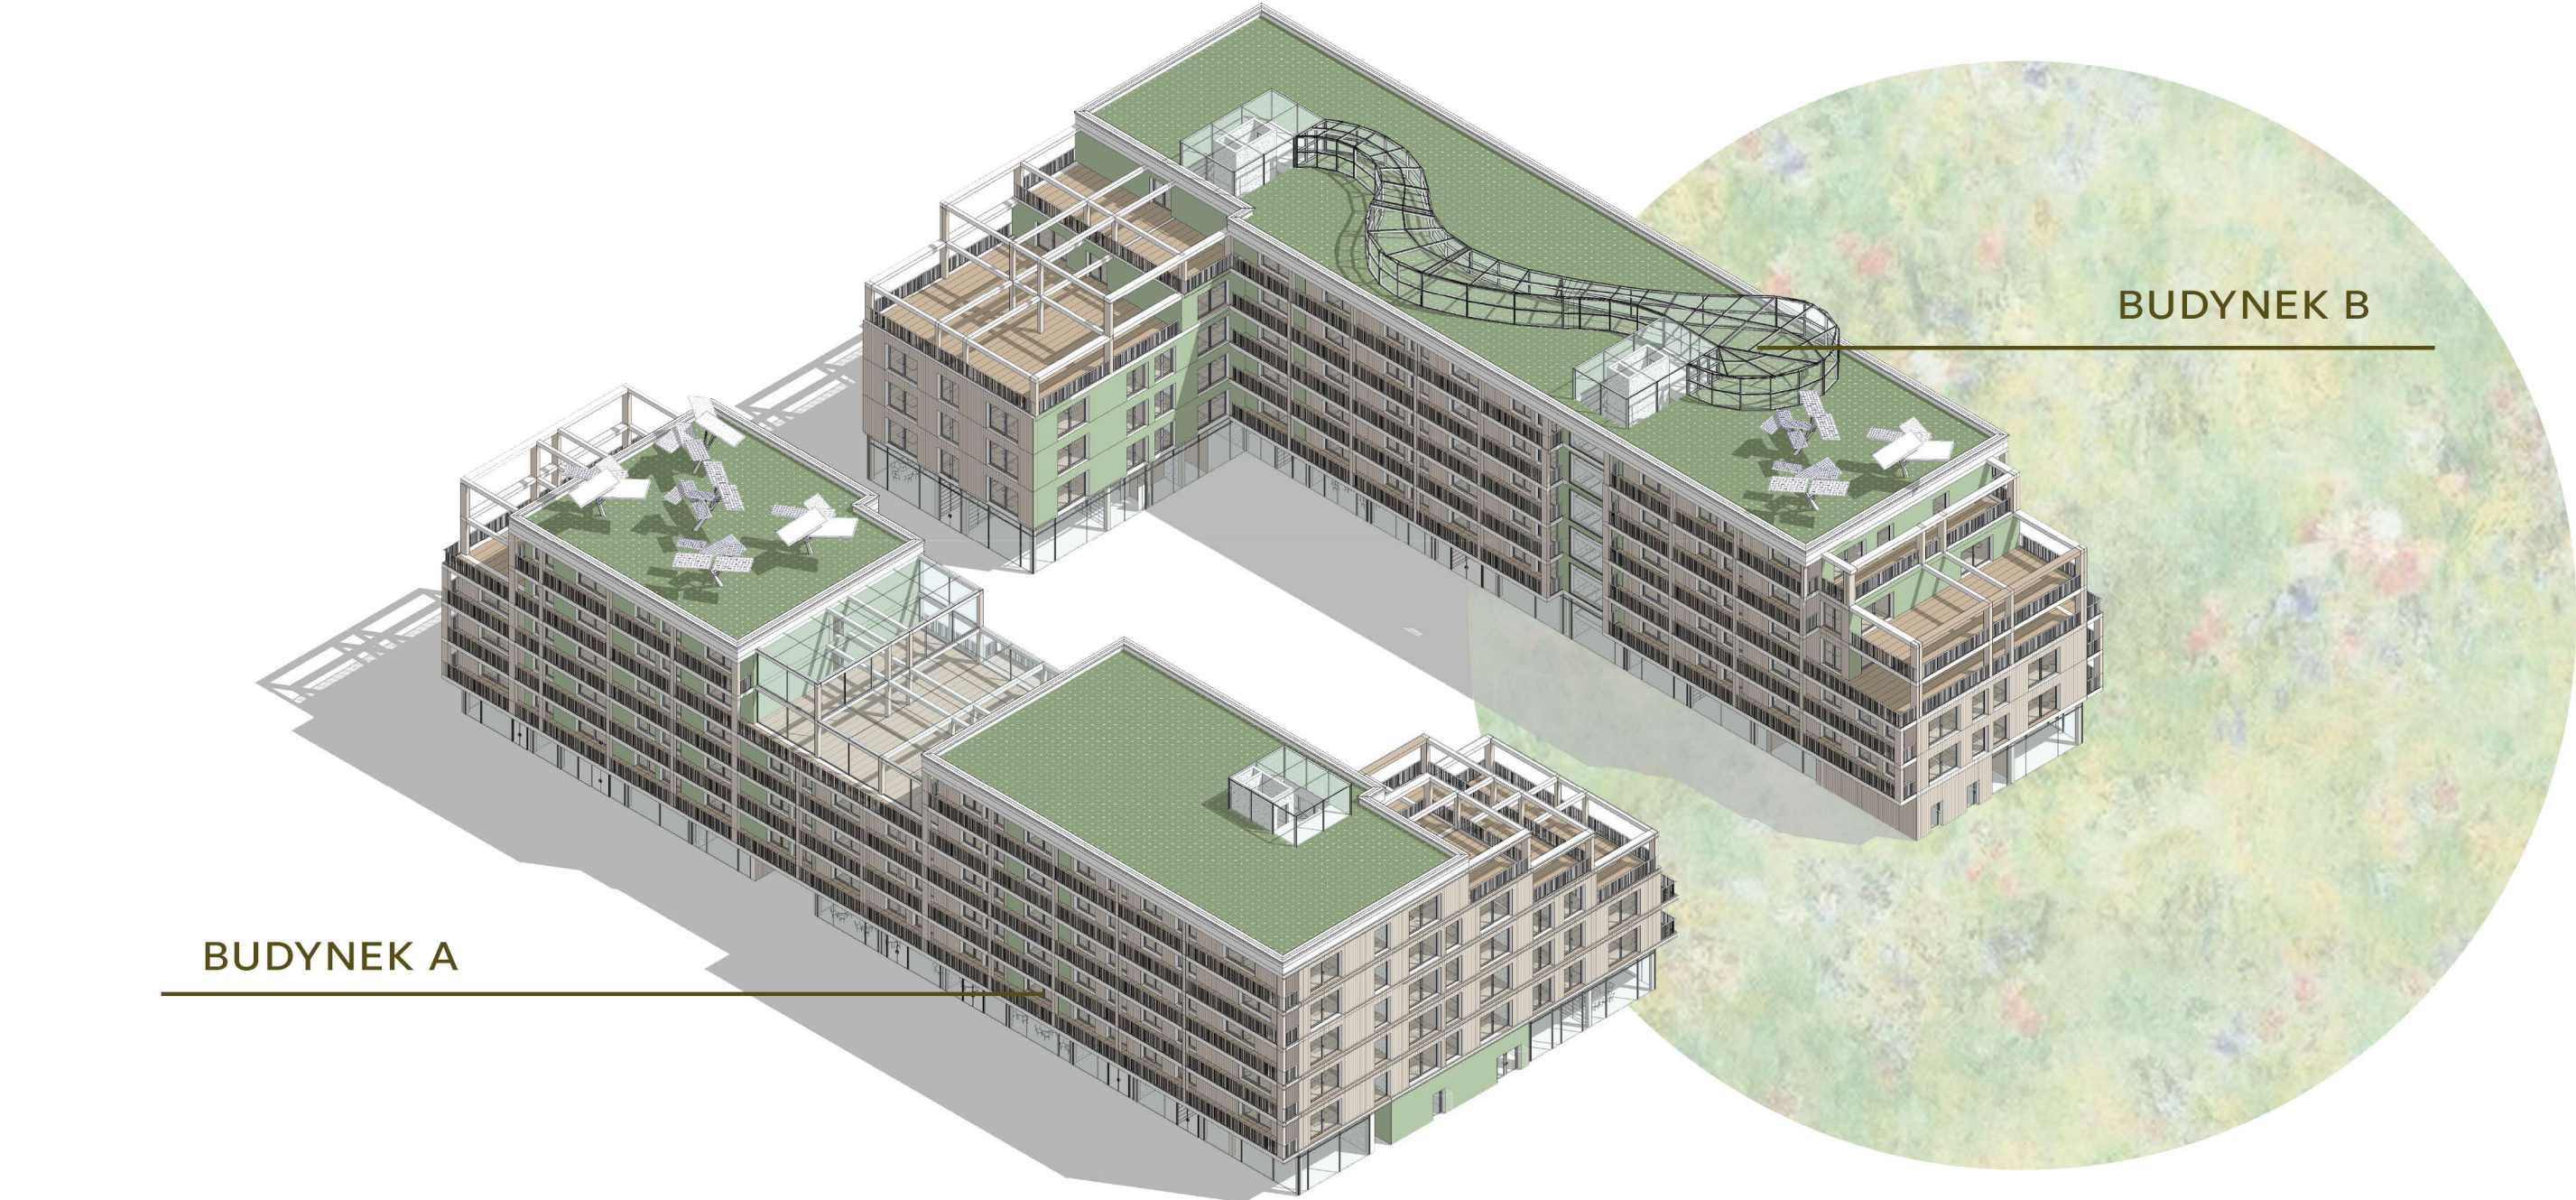


KONCEPCJA URBANISTYCZNA 1:200

Rzut parteru

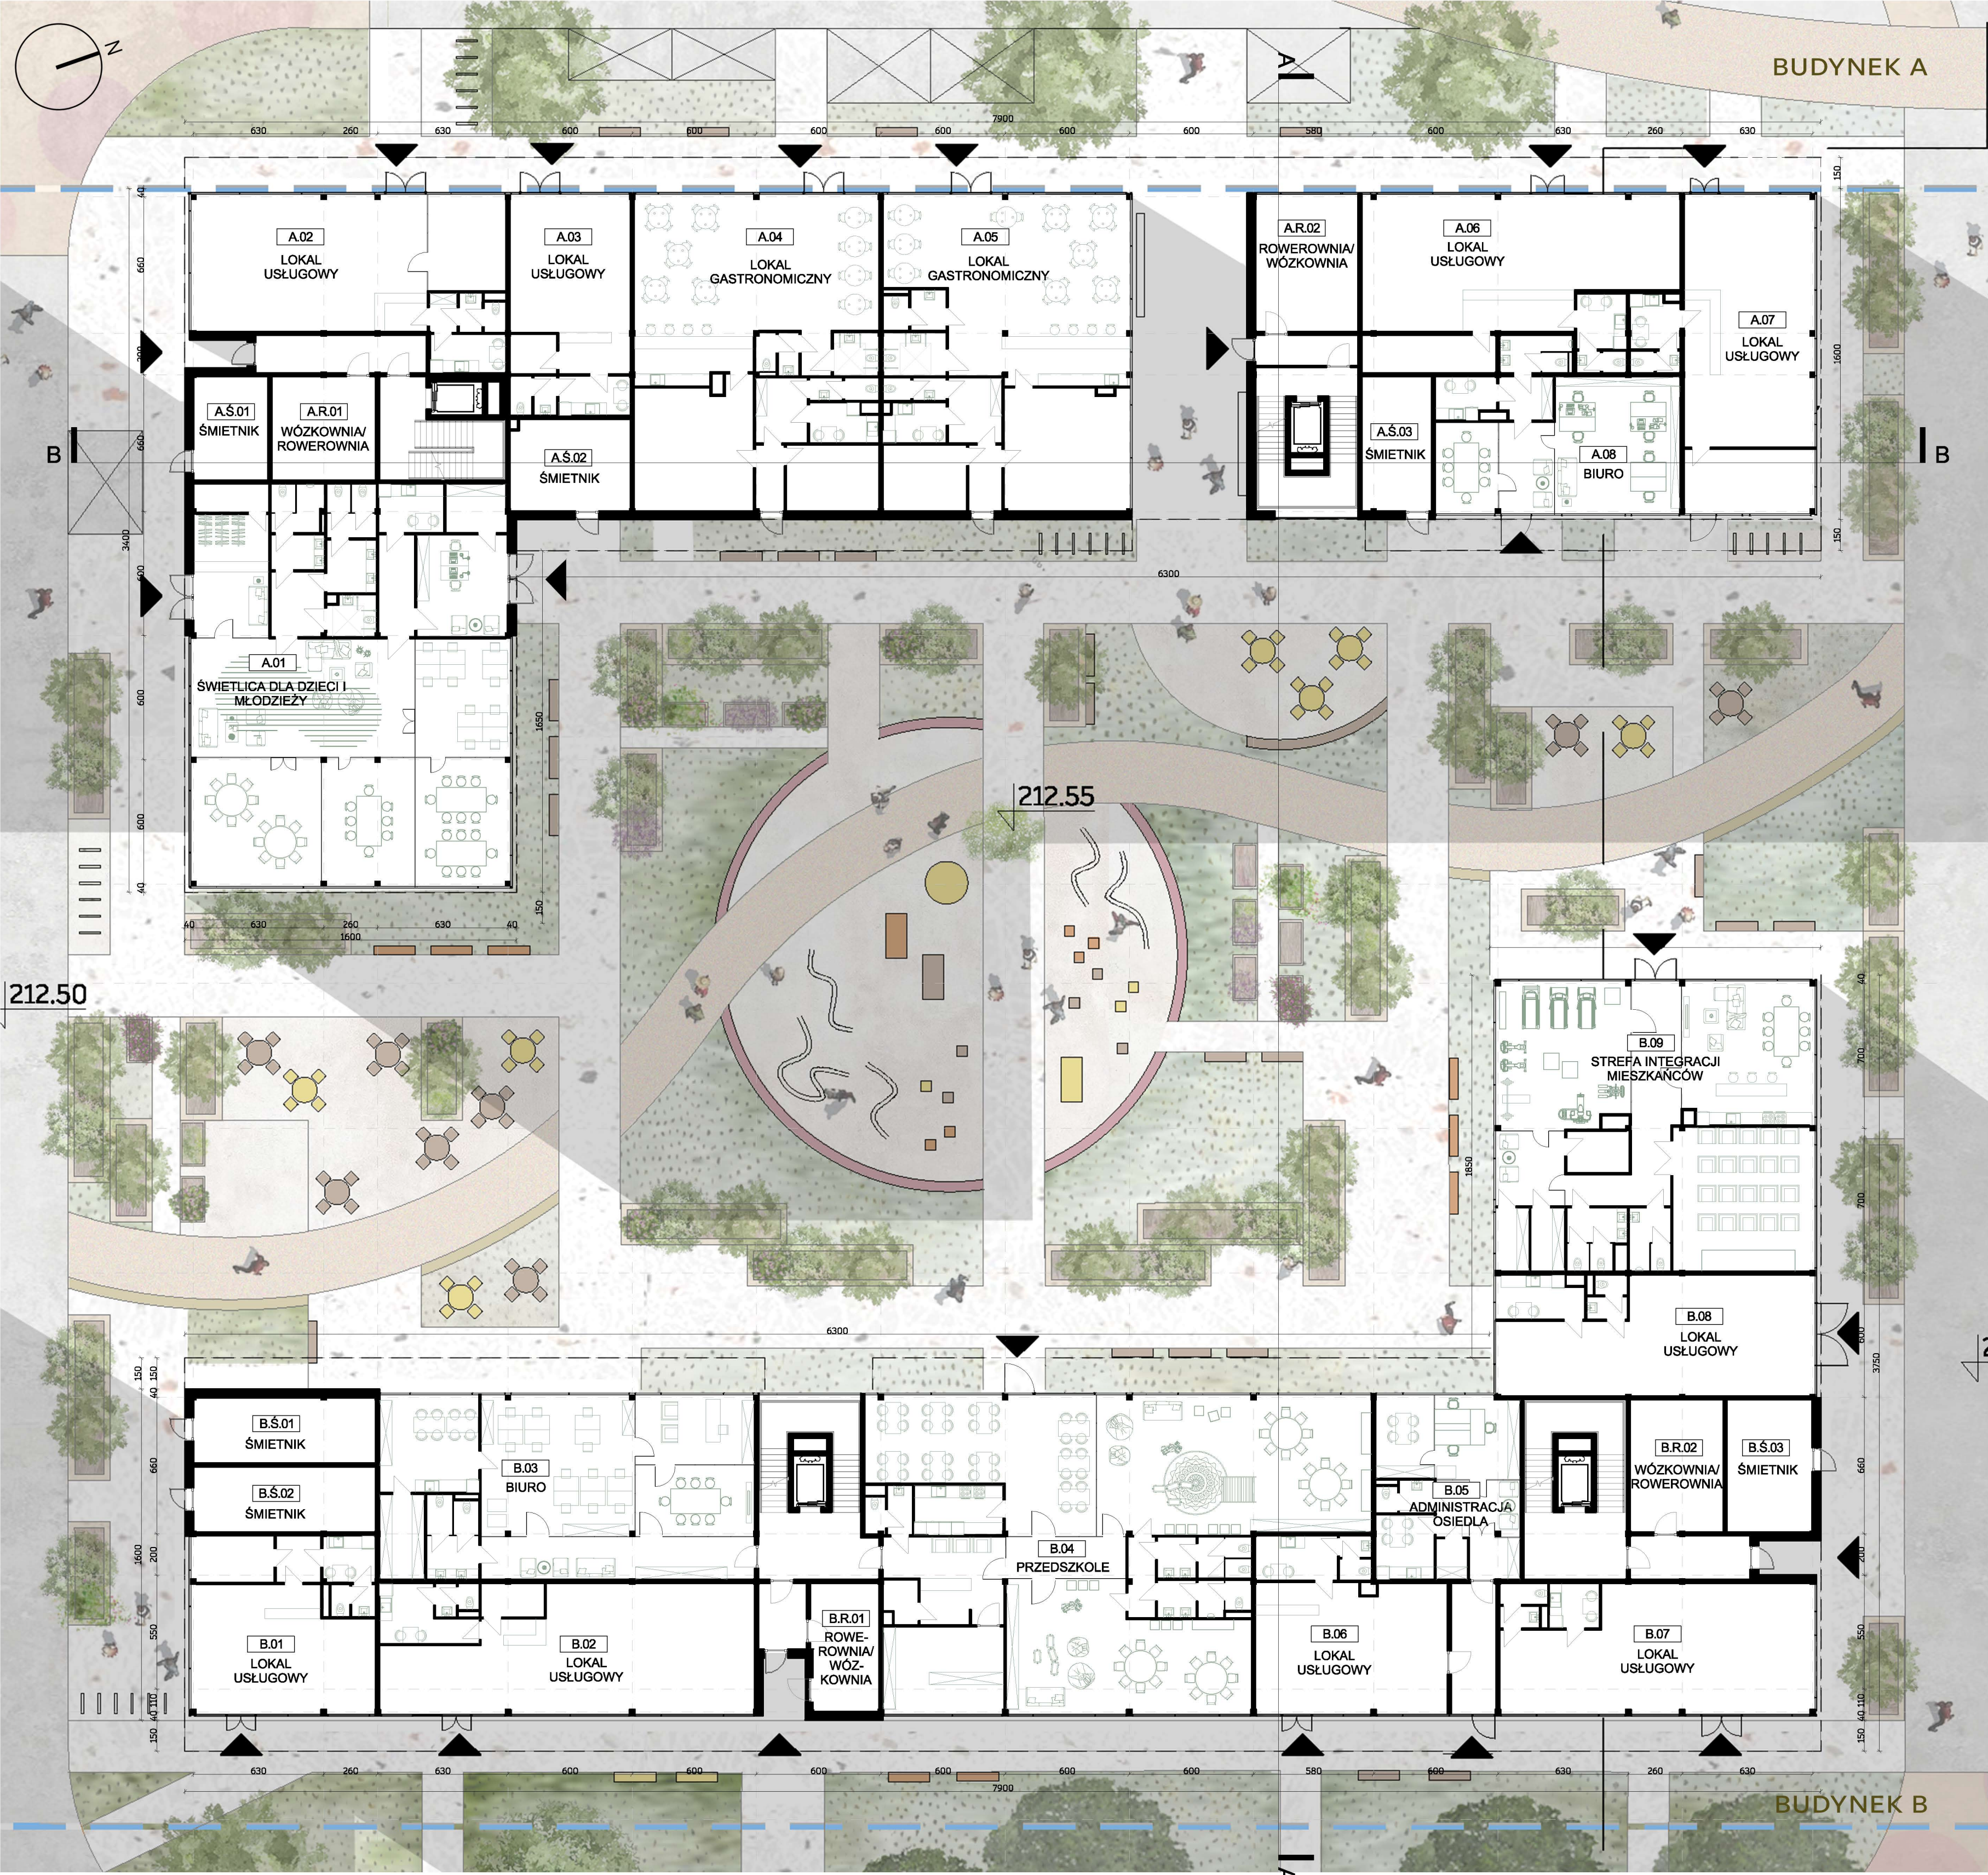

Zestawienie powierzchni - parter	
Numer lokalu	Powierzchnia [m²]
Budynek A	
A.01	295,78
A.02	107,93
A.03	52,69
A.04	177,24
A.05	179,39
A.06	100,93
A.07	77,52
A.08	78,08
RAZEM:	991,48
A.Ś.01	17,79
A.Ś.02	25,33
A.Ś.03	21,67
A.R.01	24,88
A.R.02	32,77
RAZEM:	122,44
ŁĄCZNIE :	1113,92
Budynek B	
B.01	76,56
B.02	114,52
B.03	161,44
B.04	311,11
B.05	61,82
B.06	58,30
B.07	96,28
B.08	88,91
B.09	214,37
RAZEM:	1183,31
B.Ś.01	27,56
B.Ś.02	27,37
B.Ś.03	26,09
B.R.01	19,92
B.R.02	28,49
RAZEM:	129,43
ŁĄCZNIE :	1312,74